


ANSI/SPRI/FM4435/ES-1 TEST PRESSURES UP TO 69 PSF (HORIZONTAL) AND 121 PSF (VERTICAL)
FOR 24 GA. GALV. STEEL CAP ON 16" WALL.

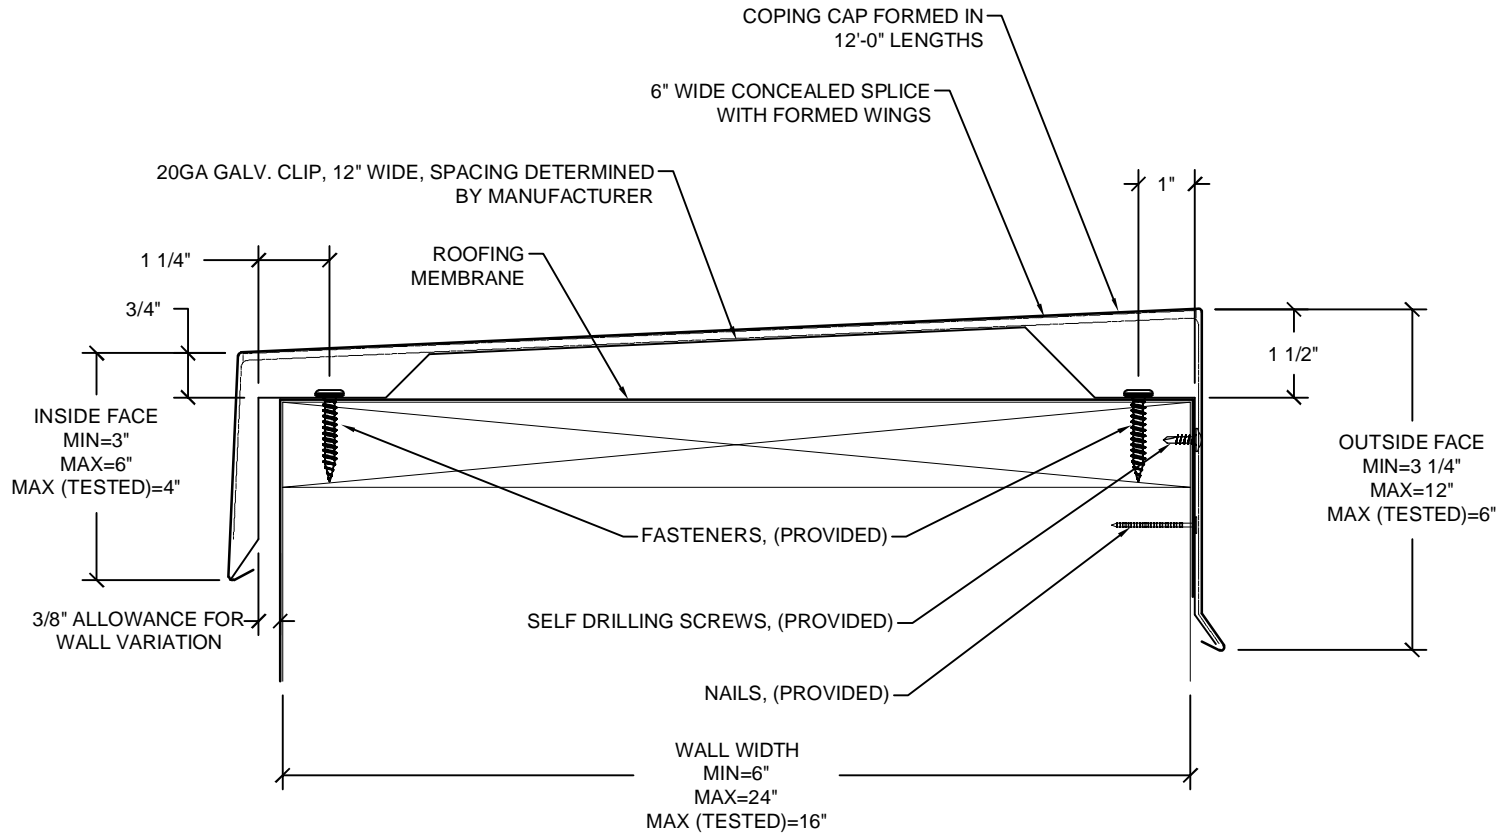

APPLICATIONS
SINGLE-PLY MEMBRANES
MODIFIED BITUMEN
BUR

SIZES:
SEE DRAWING

NOTES:
1-REFER TO ROOF MEMBRANE MANUFACTURER FOR THEIR APPROVED INSTALLATION DETAIL.
2-PERMASNAP COPING IS TESTED IN ACCORDANCE WITH ANSI/SPRI/FM4435/ES-1.

HICKMAN
EDGE SYSTEMS

Hickman Edge Systems
4 Commerce Way
Arden, NC 28704
828-676-1700
www.hickmanedgesystems.com

NAME: PERMASNAP COPING				
DRWN. BY: PL	DATE: 06/29/2022	SKU: PC		
APPD. BY: PL	DATE: 06/29/2022	SCALE: NOT TO SCALE	SHEET: 1 OF 1	