


# CREATIVE DESIGN CORNICE COPING

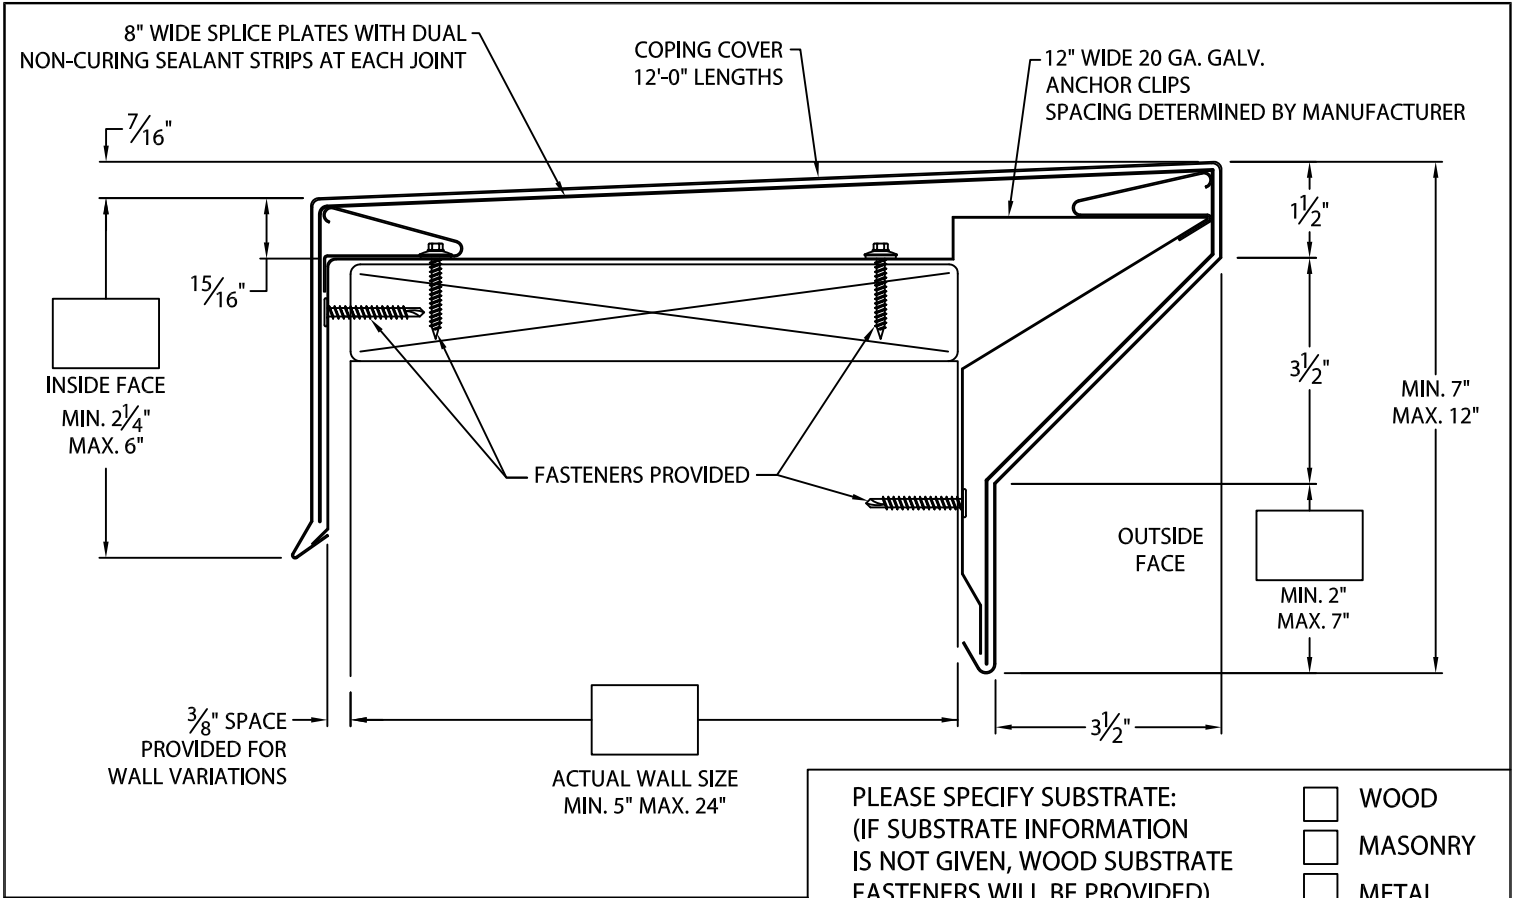

-- CONCEALED SPLICE PLATES ARE PROVIDED WITH FACTORY APPLIED NON-CURING SEALANT STRIPS.  
 -- MITERS AND ACCESSORIES ARE NOT AVAILABLE WITH QUICKLOCK JOINTS. WELDED ONLY.

Fabrication will proceed only after receipt of signed print approval.

## Print Approval:

Architect and/or contractor shall verify all dimensions, sizes and quantities. All products to be installed in strict accordance with printed instructions.

Approved by: \_\_\_\_\_

Date: \_\_\_\_\_

PLEASE SPECIFY SUBSTRATE:  
 (IF SUBSTRATE INFORMATION IS NOT GIVEN, WOOD SUBSTRATE FASTENERS WILL BE PROVIDED)

- WOOD
- MASONRY
- METAL

### MATERIAL:

\_\_\_ 22 GA GALV. COLOR: \_\_\_\_\_  
 \_\_\_ .050" ALUMINUM FINISH: \_\_\_\_\_  
 \_\_\_ .063" ALUMINUM  
 \_\_\_ OTHER \_\_\_\_\_

### QUANTITIES:

\_\_\_\_\_ LINEAL FEET 12'-0" LENGTHS  
 \_\_\_\_\_ OUTSIDE MITERS @ 90° (WELDED)  
 \_\_\_\_\_ INSIDE MITERS @ 90° (WELDED)  
 \_\_\_\_\_ RIGHT ENDCAPS (WELDED)  
 \_\_\_\_\_ LEFT ENDCAPS (WELDED)

FOR NON-90° MITERS SEE SEPARATE PRINT APPROVAL

PROJECT:	<b>Hickman Edge Systems</b> 4 Commerce Way Arden, NC 28704 Phone: 828-676-1700 <a href="http://www.hickmanedgesystems.com">www.hickmanedgesystems.com</a>		
ARCHITECT:			
ROOFING CONTRACTOR:			
REPRESENTATIVE/DISTRIBUTOR:			
 an MTL company	DATE: 07/17/23	SHT.# _____ OF _____	
	DRN BY: MLM	DWG# 64011-36838	
	CKD BY: MM		