


# CREATIVE DESIGN SHADOWLINE COPING

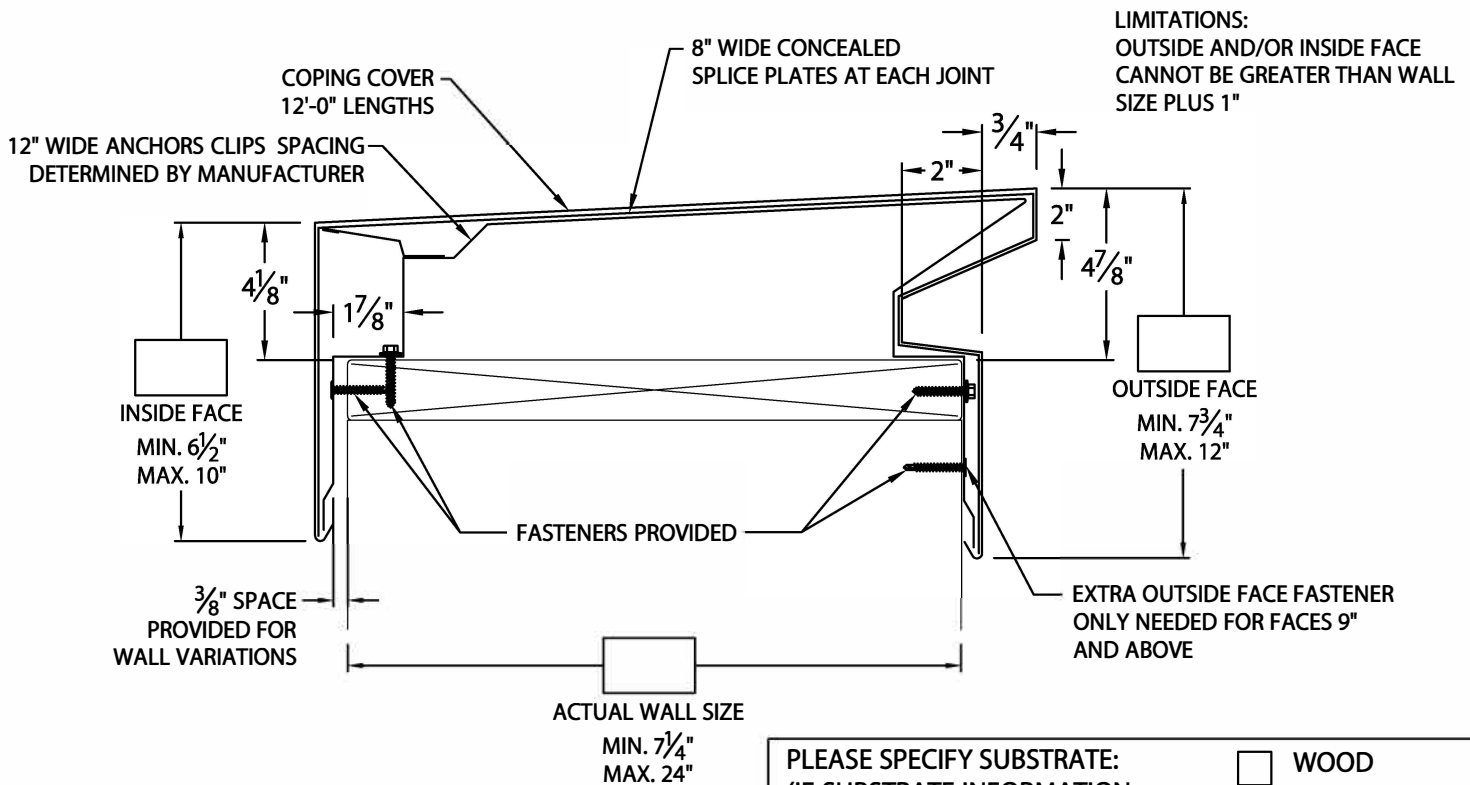

PLEASE SPECIFY SUBSTRATE: (IF SUBSTRATE INFORMATION IS NOT GIVEN, WOOD SUBSTRATE FASTENERS WILL BE PROVIDED)

WOOD  
 MASONRY  
 METAL

- CONCEALED SPLICE PLATES ARE PROVIDED WITH FACTORY APPLIED NON-CURING SEALANT STRIPS.  
 - MITERS AND ACCESSORIES ARE NOT AVAILABLE WITH QUICKLOCK JOINTS. WELDED ONLY.

Fabrication will proceed only after receipt of signed print approval.

## Print Approval:

Architect and/or contractor shall verify all dimensions, sizes and quantities. All products to be installed in strict accordance with printed instructions.

Approved by: \_\_\_\_\_

Date: \_\_\_\_\_

**MATERIAL:**

\_\_\_ 22 GA. GALV.  
 \_\_\_ .050" ALUMINUM  
 \_\_\_ .063" ALUMINUM      \_\_\_ OTHER \_\_\_\_\_

COLOR: \_\_\_\_\_ FINISH: \_\_\_\_\_

**QUANTITIES:**

\_\_\_\_\_ LINEAL FEET 12'-0" LENGTHS  
 \_\_\_\_\_ OUTSIDE MITERS @ 90° (WELDED)  
 \_\_\_\_\_ INSIDE MITERS @ 90° (WELDED)  
 \_\_\_\_\_ RIGHT ENDCAPS (WELDED)  
 \_\_\_\_\_ LEFT ENDCAPS (WELDED)

FOR NON-90° MITERS SEE SEPARATE PRINT APPROVAL

PROJECT: \_\_\_\_\_

ARCHITECT: \_\_\_\_\_

ROOFING CONTRACTOR: \_\_\_\_\_

REPRESENTATIVE/DISTRIBUTOR: \_\_\_\_\_

**Hickman Edge Systems**  
**4 Commerce Way**  
**Arden, NC 28704**  
**Phone: 828-676-1700**  
**www.hickmanedgesystems.com**



DATE: 06/20/23      SHT.# \_\_\_\_\_ OF \_\_\_\_\_

DRN BY: MLM

CKD BY: MM      DWG# 64011-36835